


PŘÍČNÝ ŘEZ BB 1 : 300



PODÉLNÝ ŘEZ AA 1 : 300

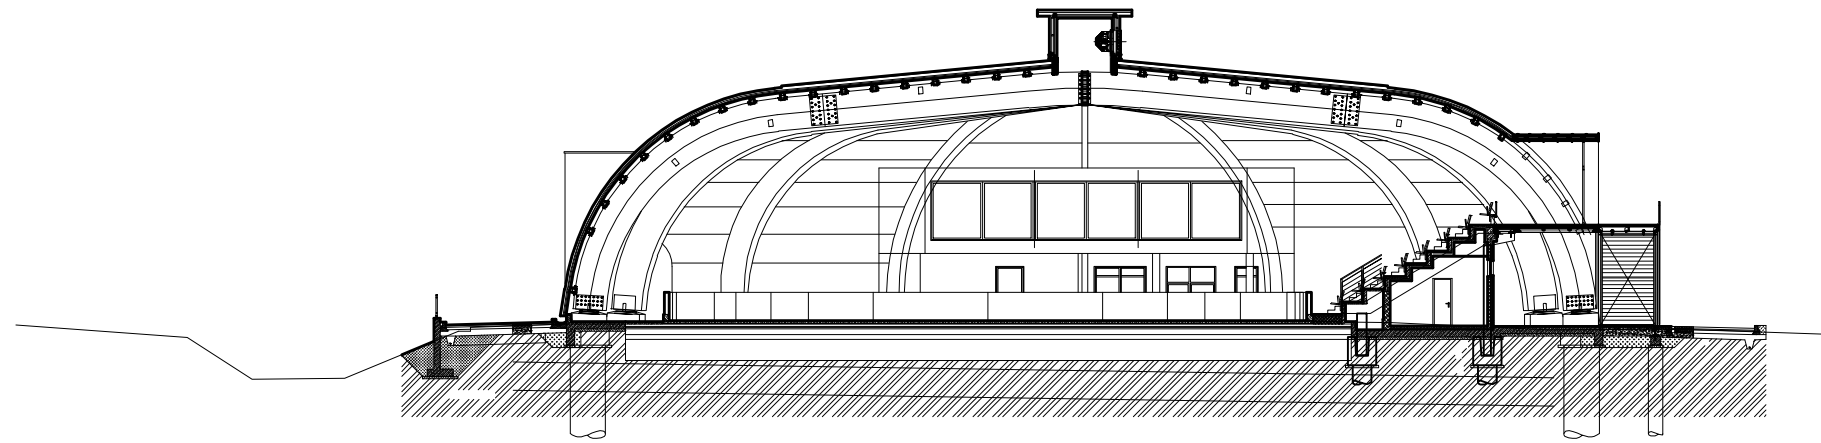