


HAŠTALSKÁ

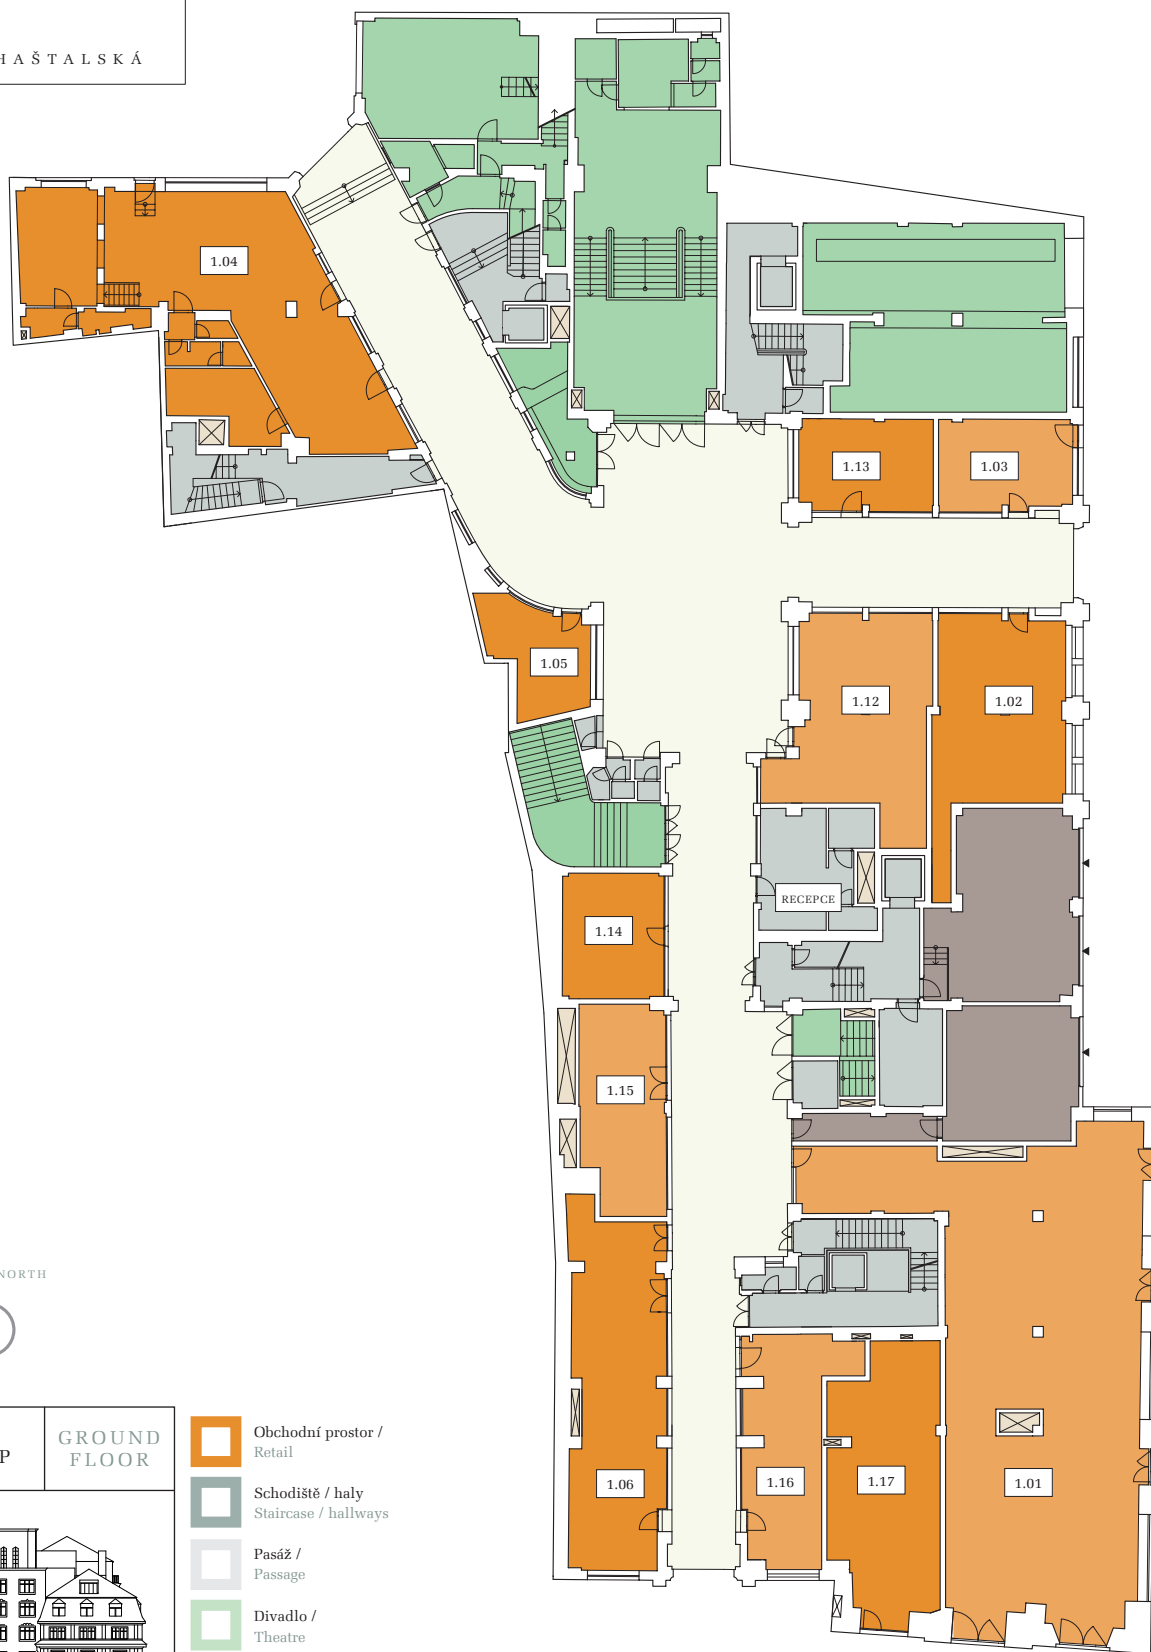

HRADEBNÍ

DLOUHÁ

SEVER | NORTH



1.NP

GROUND
FLOOR



- Obchodní prostor /
Retail
- Schodiště / haly
Staircase / hallways
- Pasáž /
Passage
- Divadlo /
Theatre
- Garáže /
Parking
- Sklepy /
Sklepy

* TENTO SHELL&CORE VÝKRES JE POUZE PRO MARKETINGOVÉ ÚČELY A POTŘEBY A V ŽÁDNÉM PŘÍPADĚ NEPŘEDSTAVUJE ŽÁDNOU ČÁST SMLUVNÍHO VZTAHU MEZI ARCHITEKTEM, DEVELOPEREM A KLIENTEM. DEVELOPER SI VYHRAZUJE PRÁVO ZMĚNIT KONEČNÉ PLÁNY KDYKOLIV BĚHEM PROCESU. JEMNĚ TEČKOVANÉ I PLNĚ VYZNAČENÉ ČÁRY V INTERIÉRECH JEDNOTEK VYZNAČUJÍ PŘÍČKY, VSTUPY, DVEŘE A VYBAVENÍ HISTORICKÉ HODNOTY, KTERÉ JE NUTNO ZE STRANY ODBORU PAMÁTKOVÉ PÉČE HL.M.PRAHY ZACHOVAT VE STAVU V JAKÉM JSOU, NEBO UVNITŘ BYTU.

* THIS SHELL&CORE PLAN IS FOR MARKETING PURPOSES ONLY AND IN NO WAY CONSTITUTE ANY PART OF A CONTRACTUAL RELATIONSHIP BETWEEN THE DEVELOPER, ARCHITECT AND CLIENT. THE DEVELOPER RESERVES THE RIGHT TO CHANGE THE FINAL FLOORPLAN AT ANY TIME IN THE PROCESS. THE FINE DOTTED LINES AND FULL LINES IN THE APARTMENT INTERIORS INDICATE PARTITIONS, DOORS, DOORWAYS AND FURNITURE OF HISTORICAL VALUE WHICH ARE REQUIRED BY THE STATE HERITAGE DEPARTMENT TO REMAIN AS-IS, OR WITHIN THE APARTMENT.