



POHLEDY VÝCHODNÍ

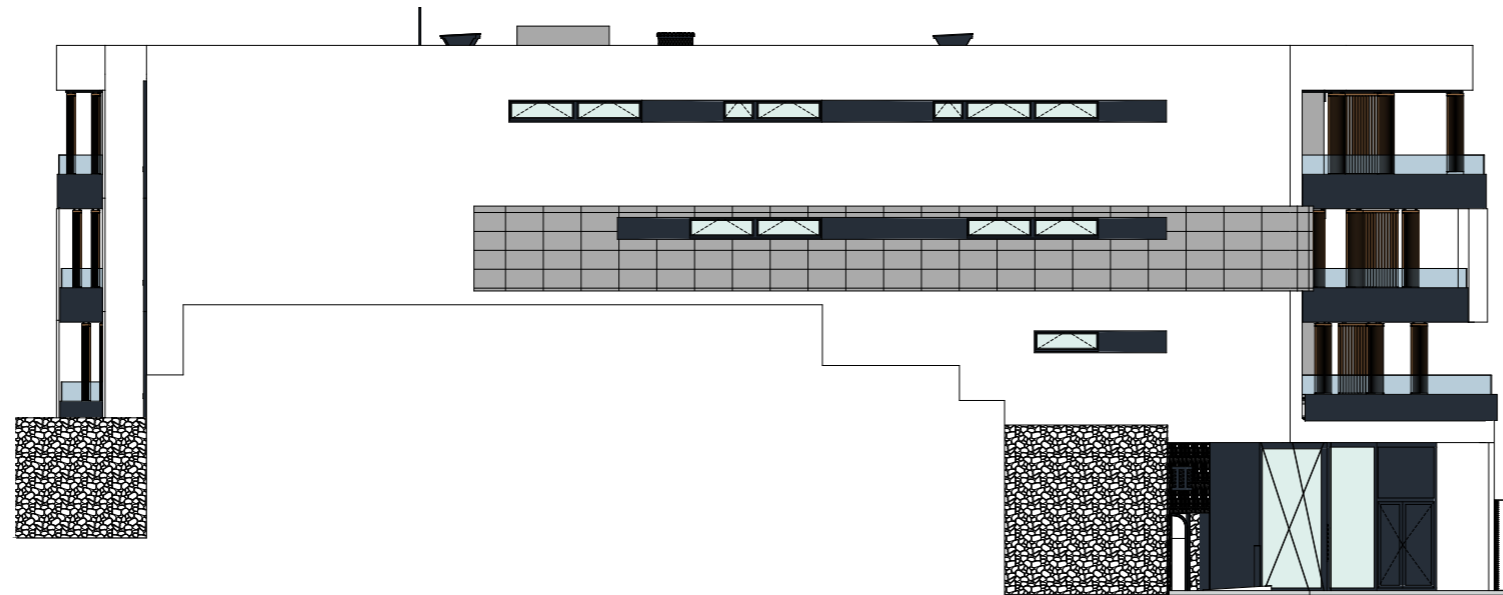

M 1:200 (A3)
0 2 4 6 8 10

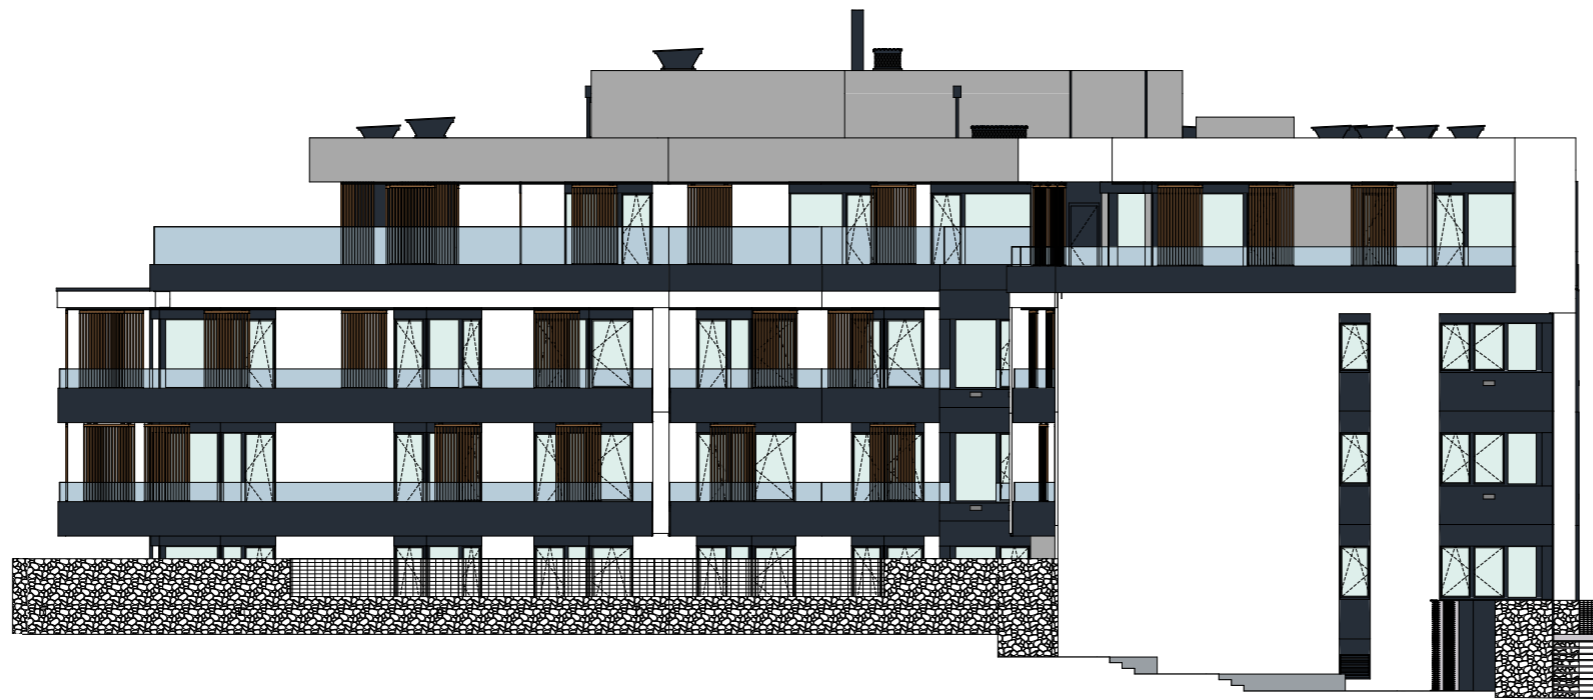