


ORANGEMACHINE ORANGEMACHINE 

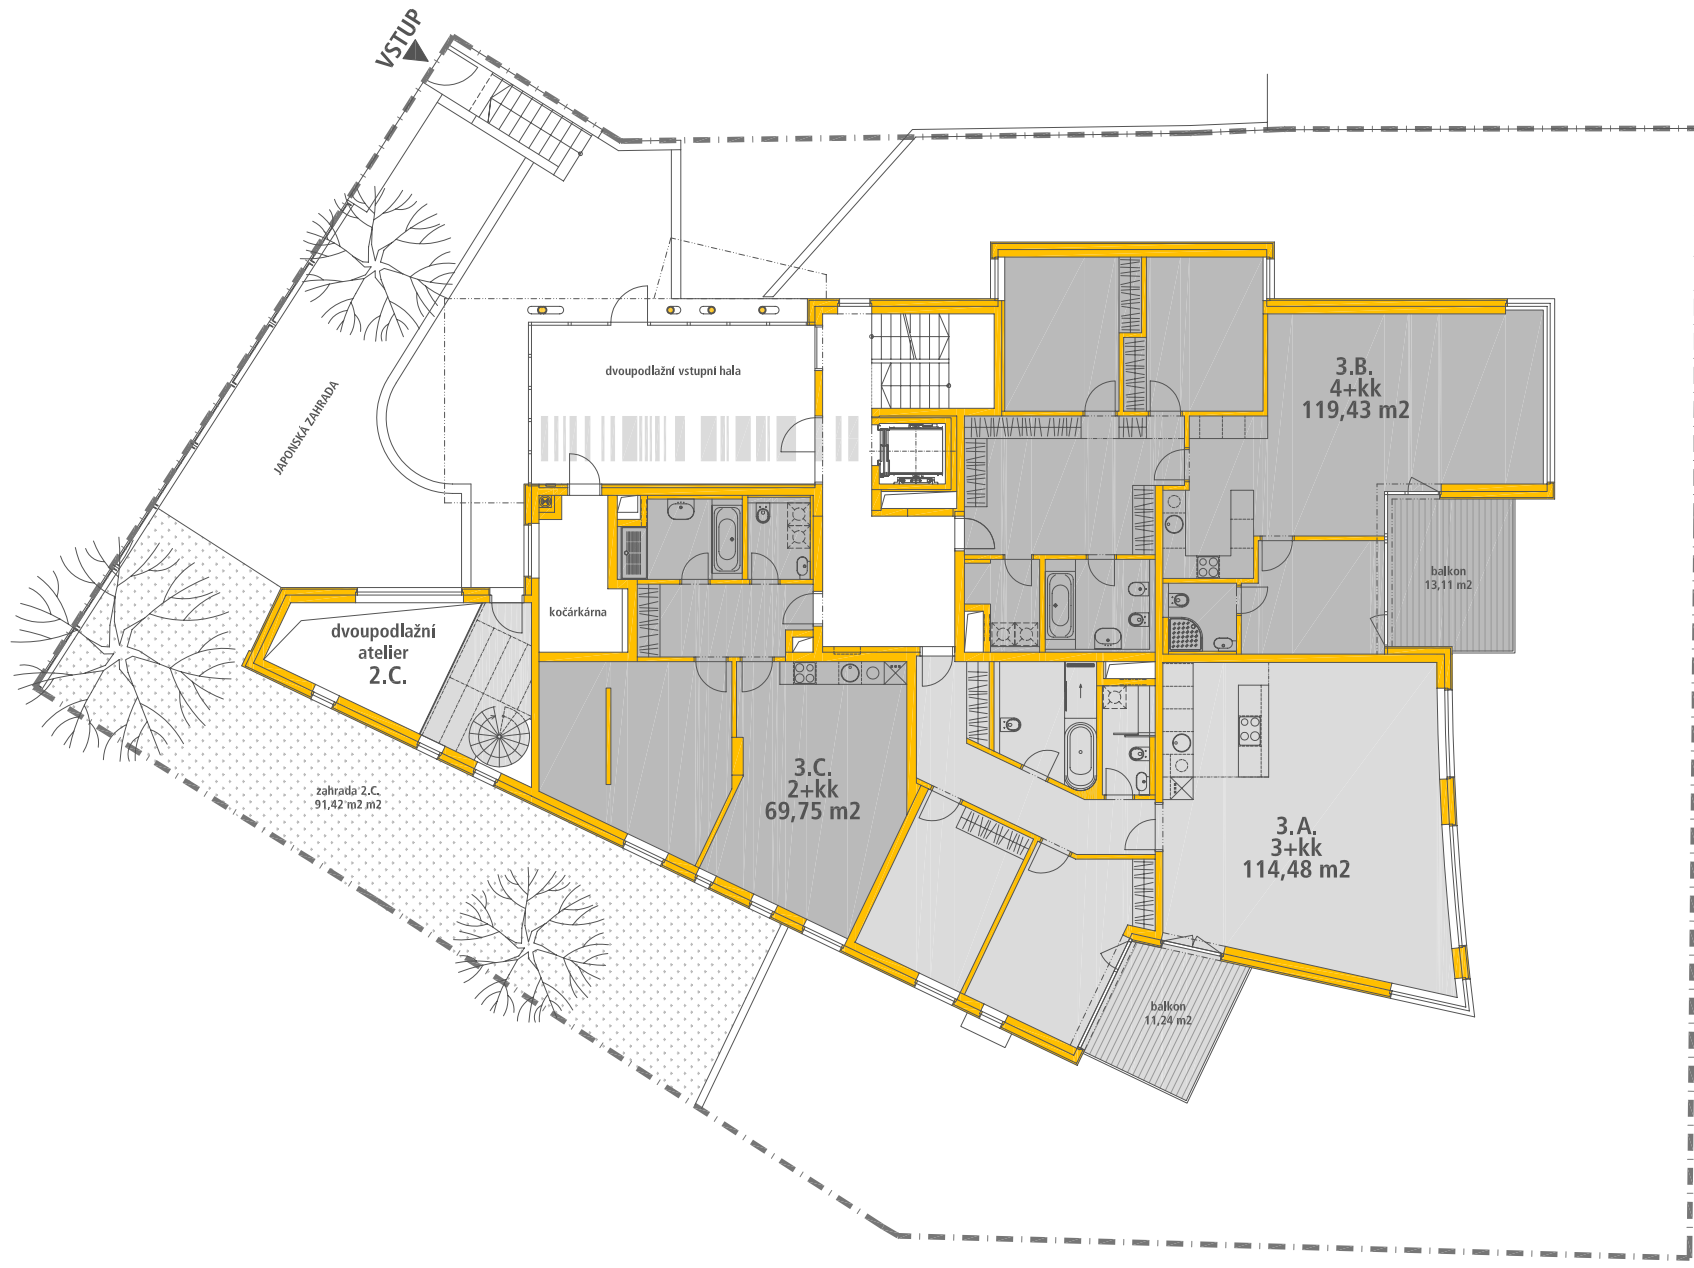

0 1m 2m 3m 4m 5m 10m 15m 20m 25m 30m

ORANGEMACHINE ORANGEMACHINE 

PŮDORYS 3.NP

M 1:200

BYTOVÝ DŮM U PLÁTENICE

ORANGEMACHINE ORANGEMACHINE 

