

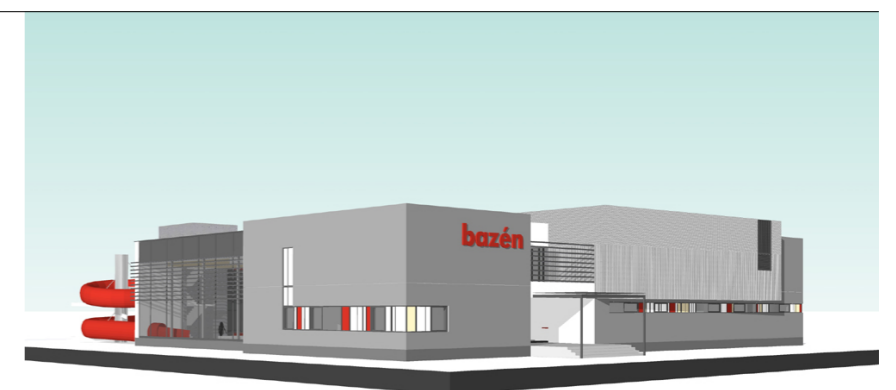


**SPORTOVNÍ A RELAXAČNÍ CENTRUM RYCHNOVSKA
RYCHNOV NAD KNĚŽNOU**

adip
ATELIER ADIP

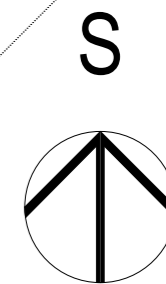


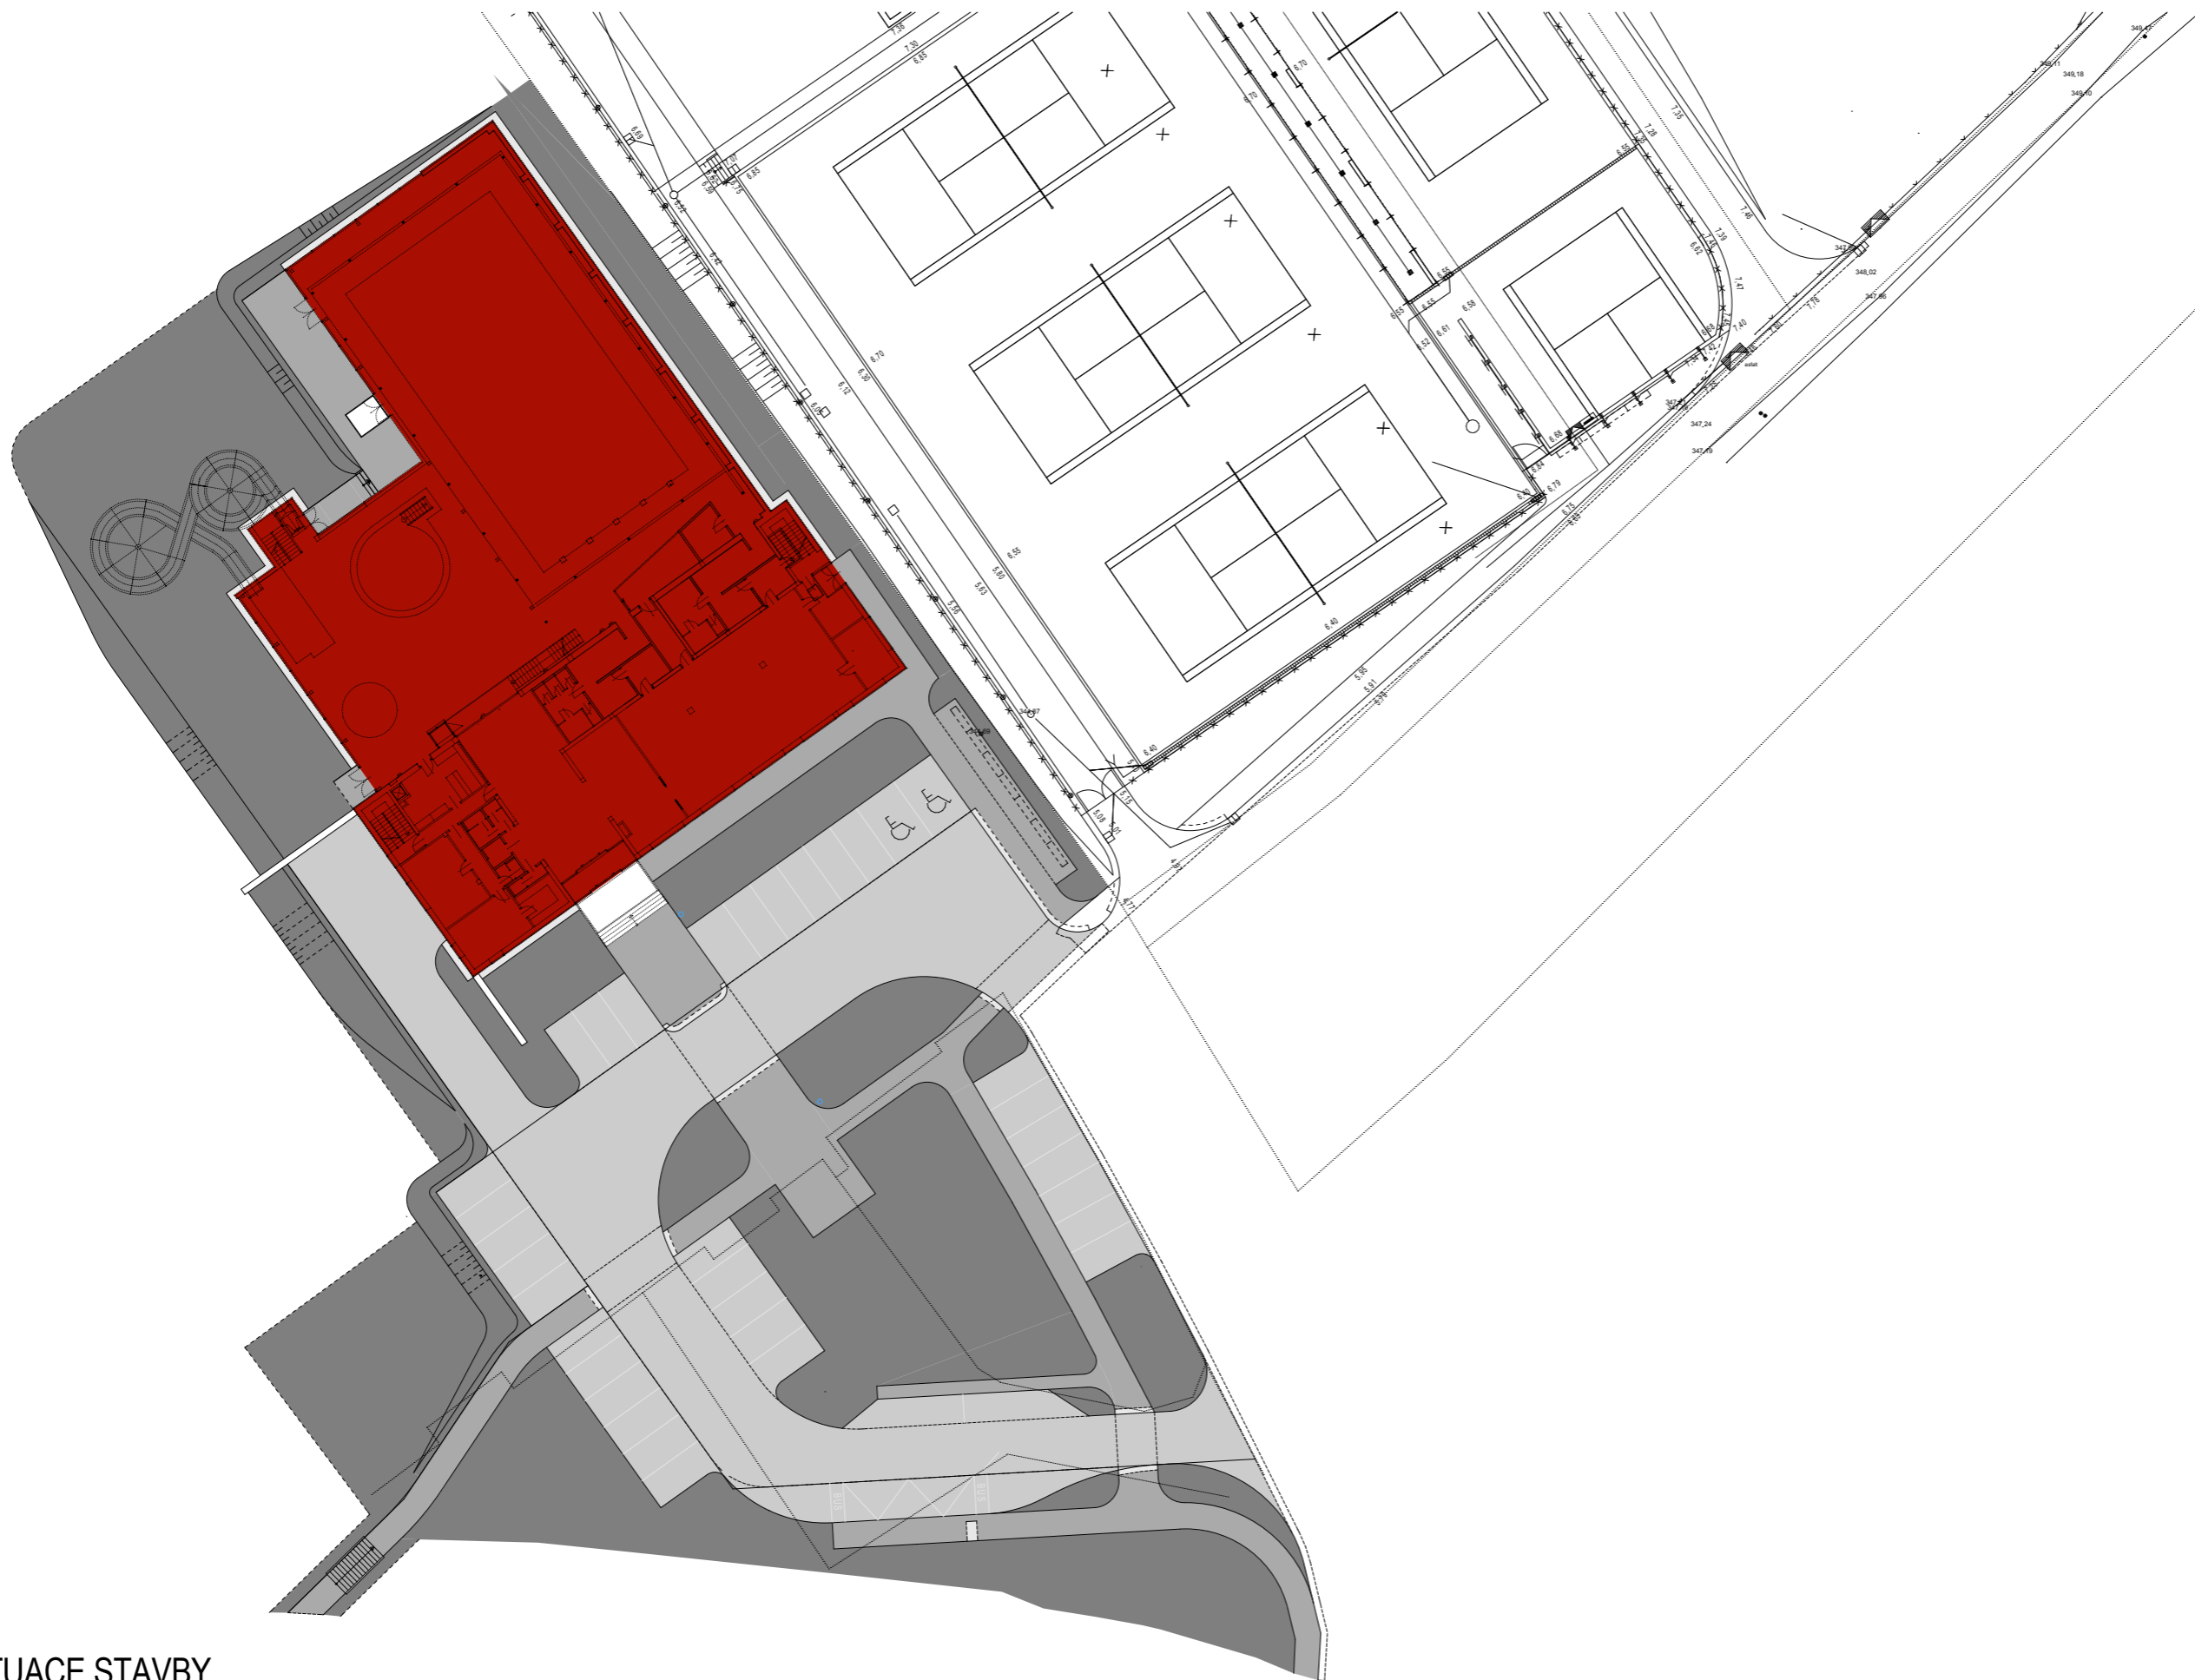

SITUACE STAVBY

M 1:500



adip
ATELIER ADIP

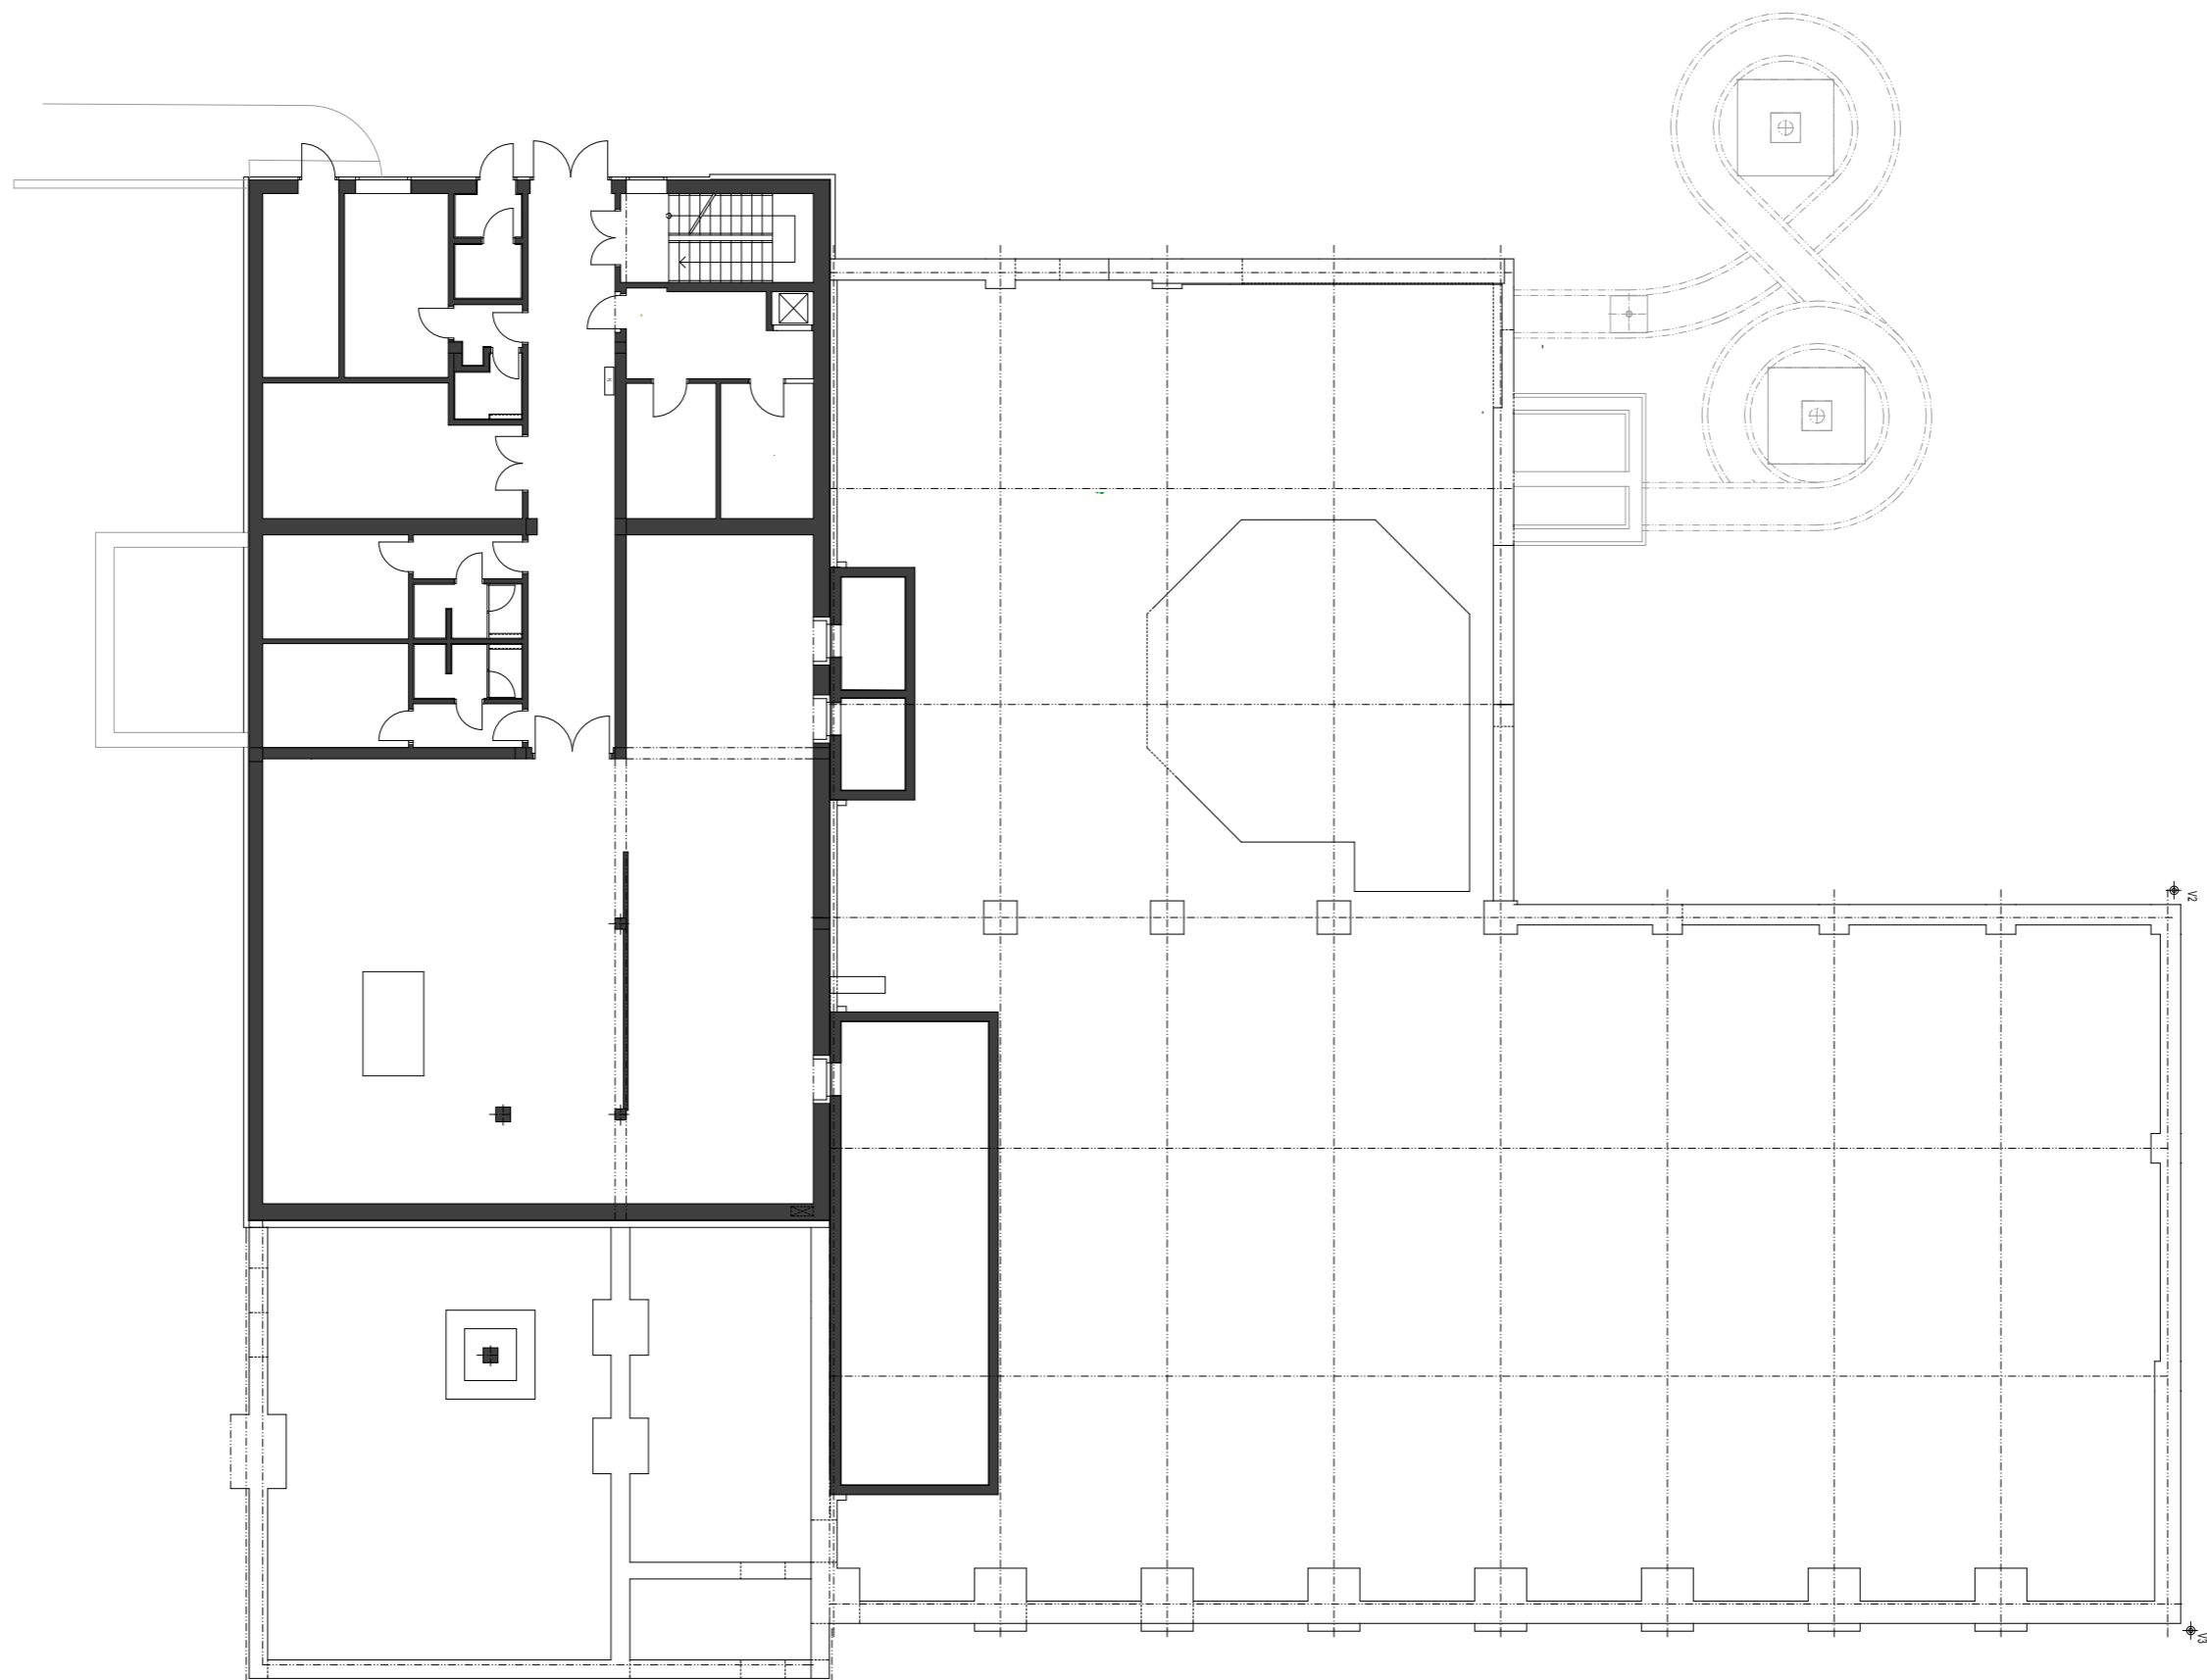

PŪDORYS 1PP

M 1:200



adip
ATELIER ADIP

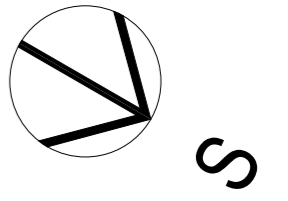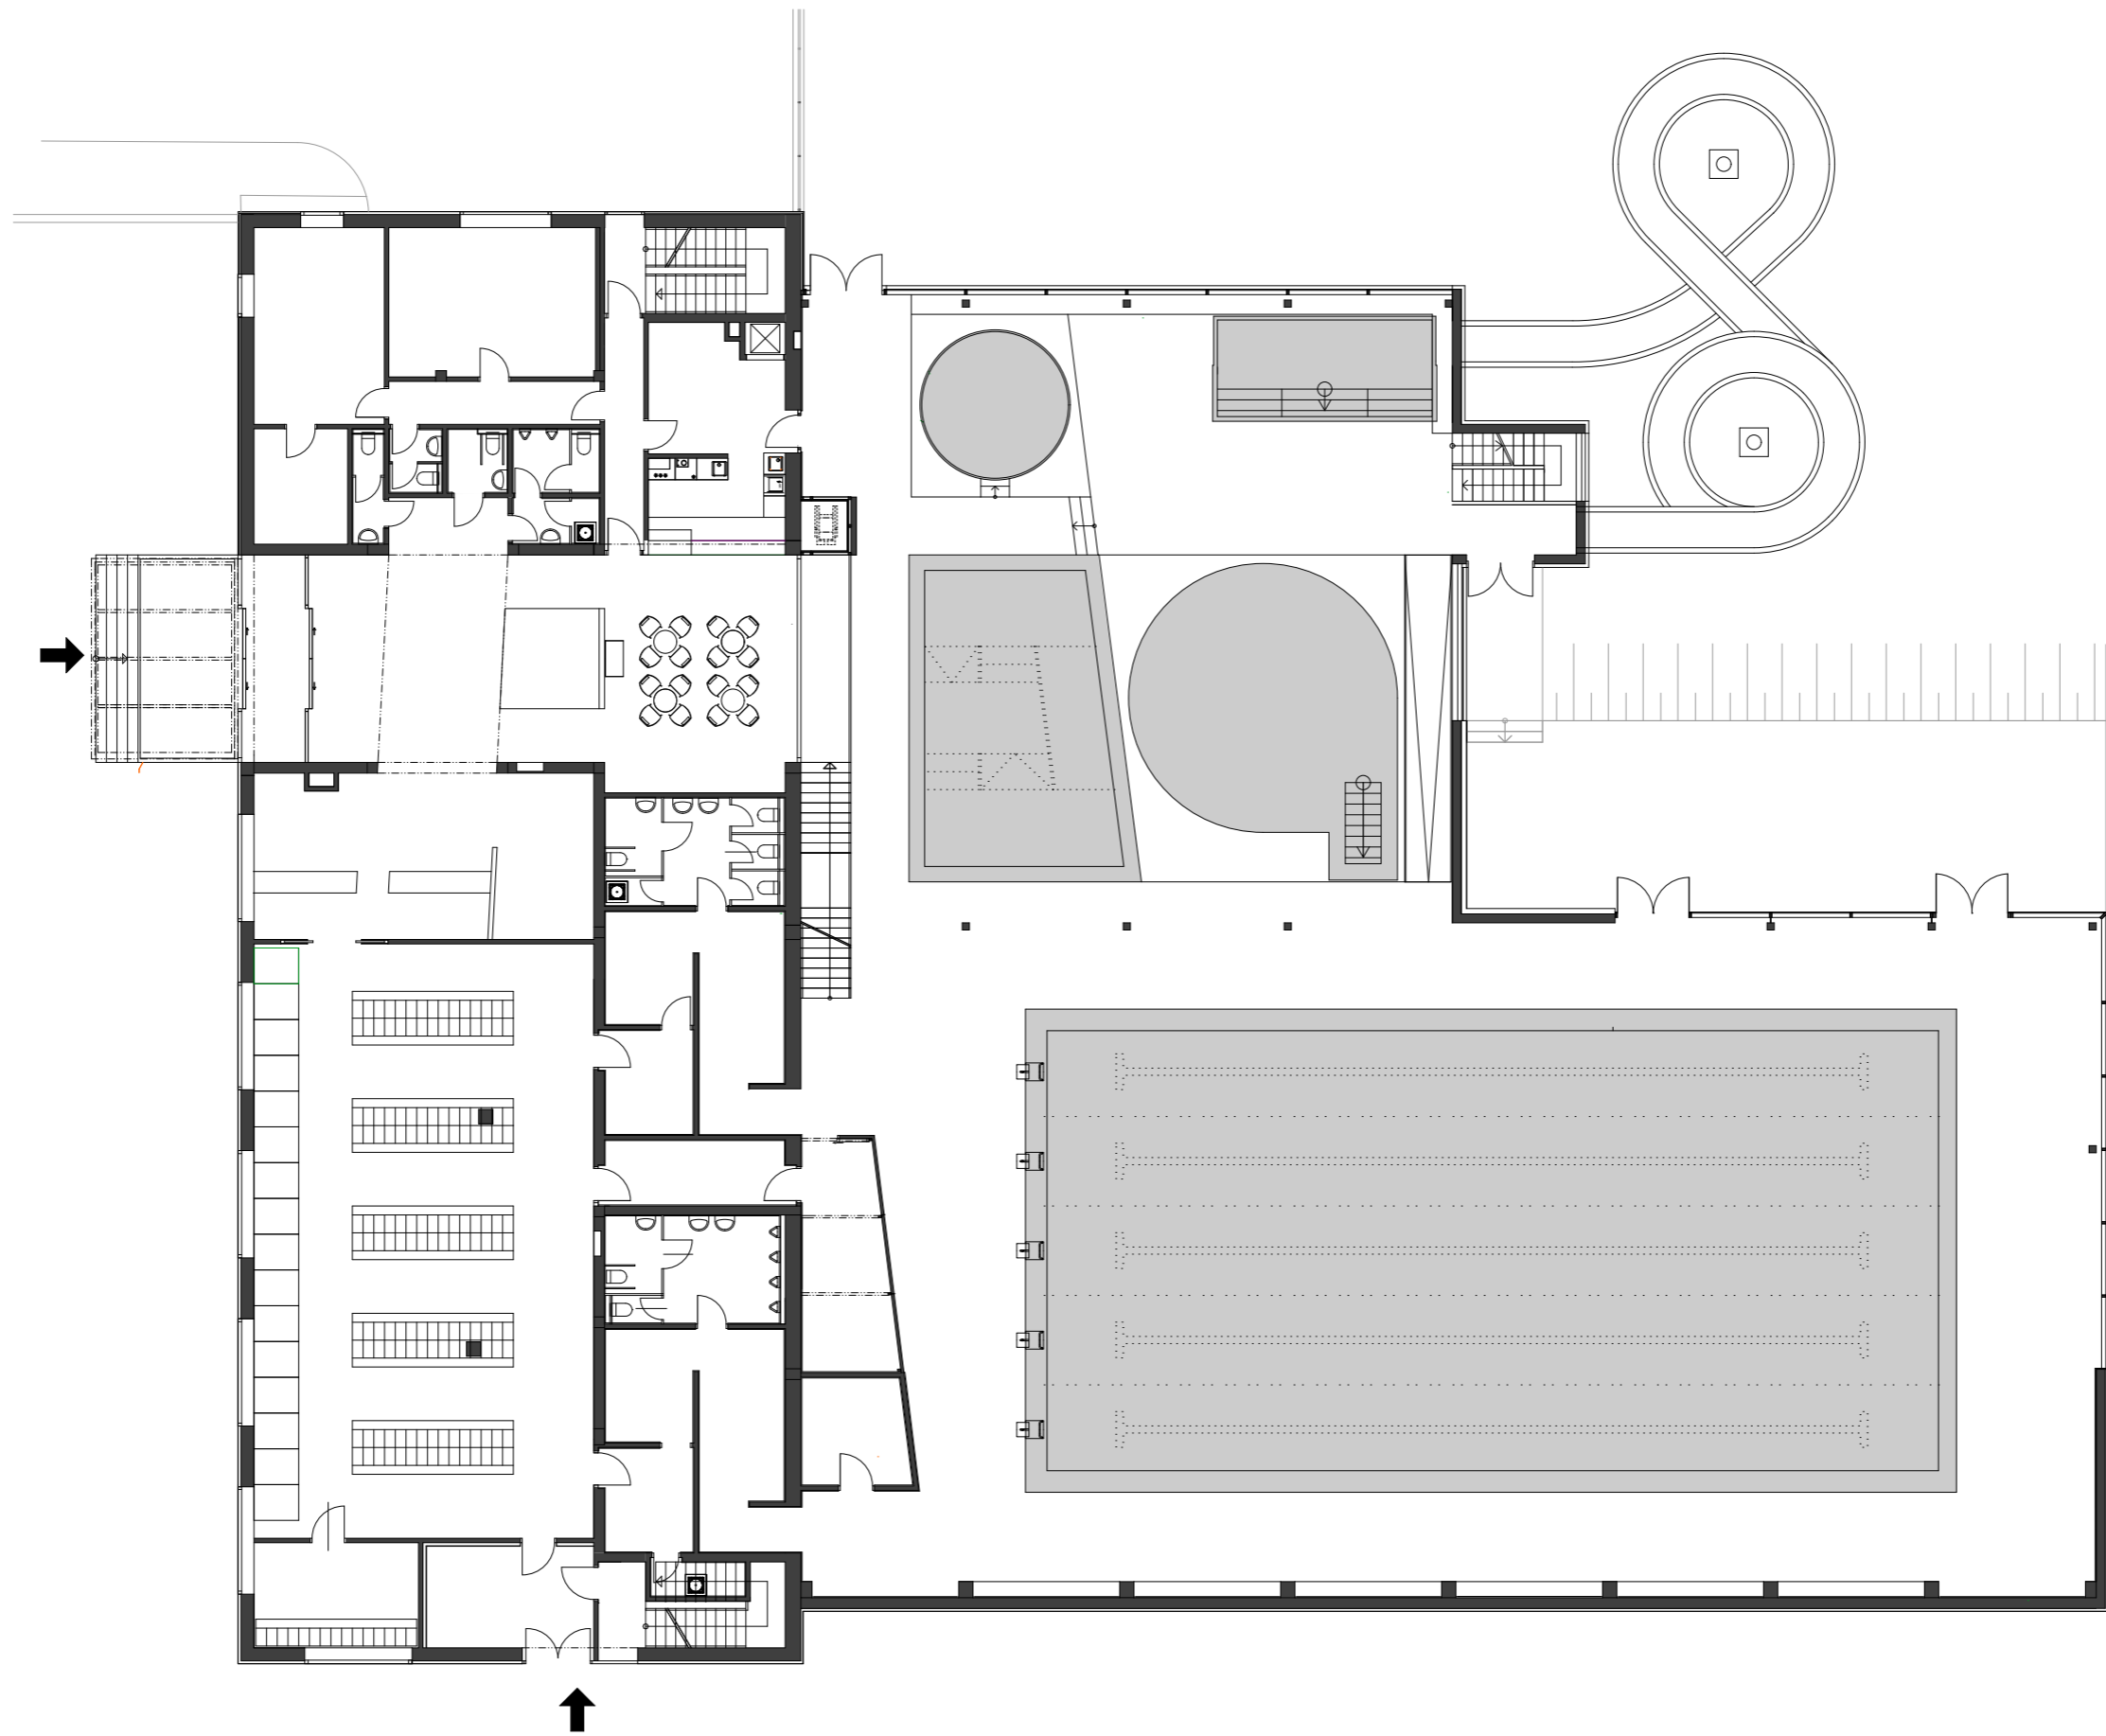

PŪDORYS 1NP

M 1:200



adip
ATELIER ADIP

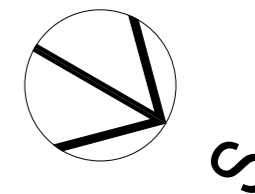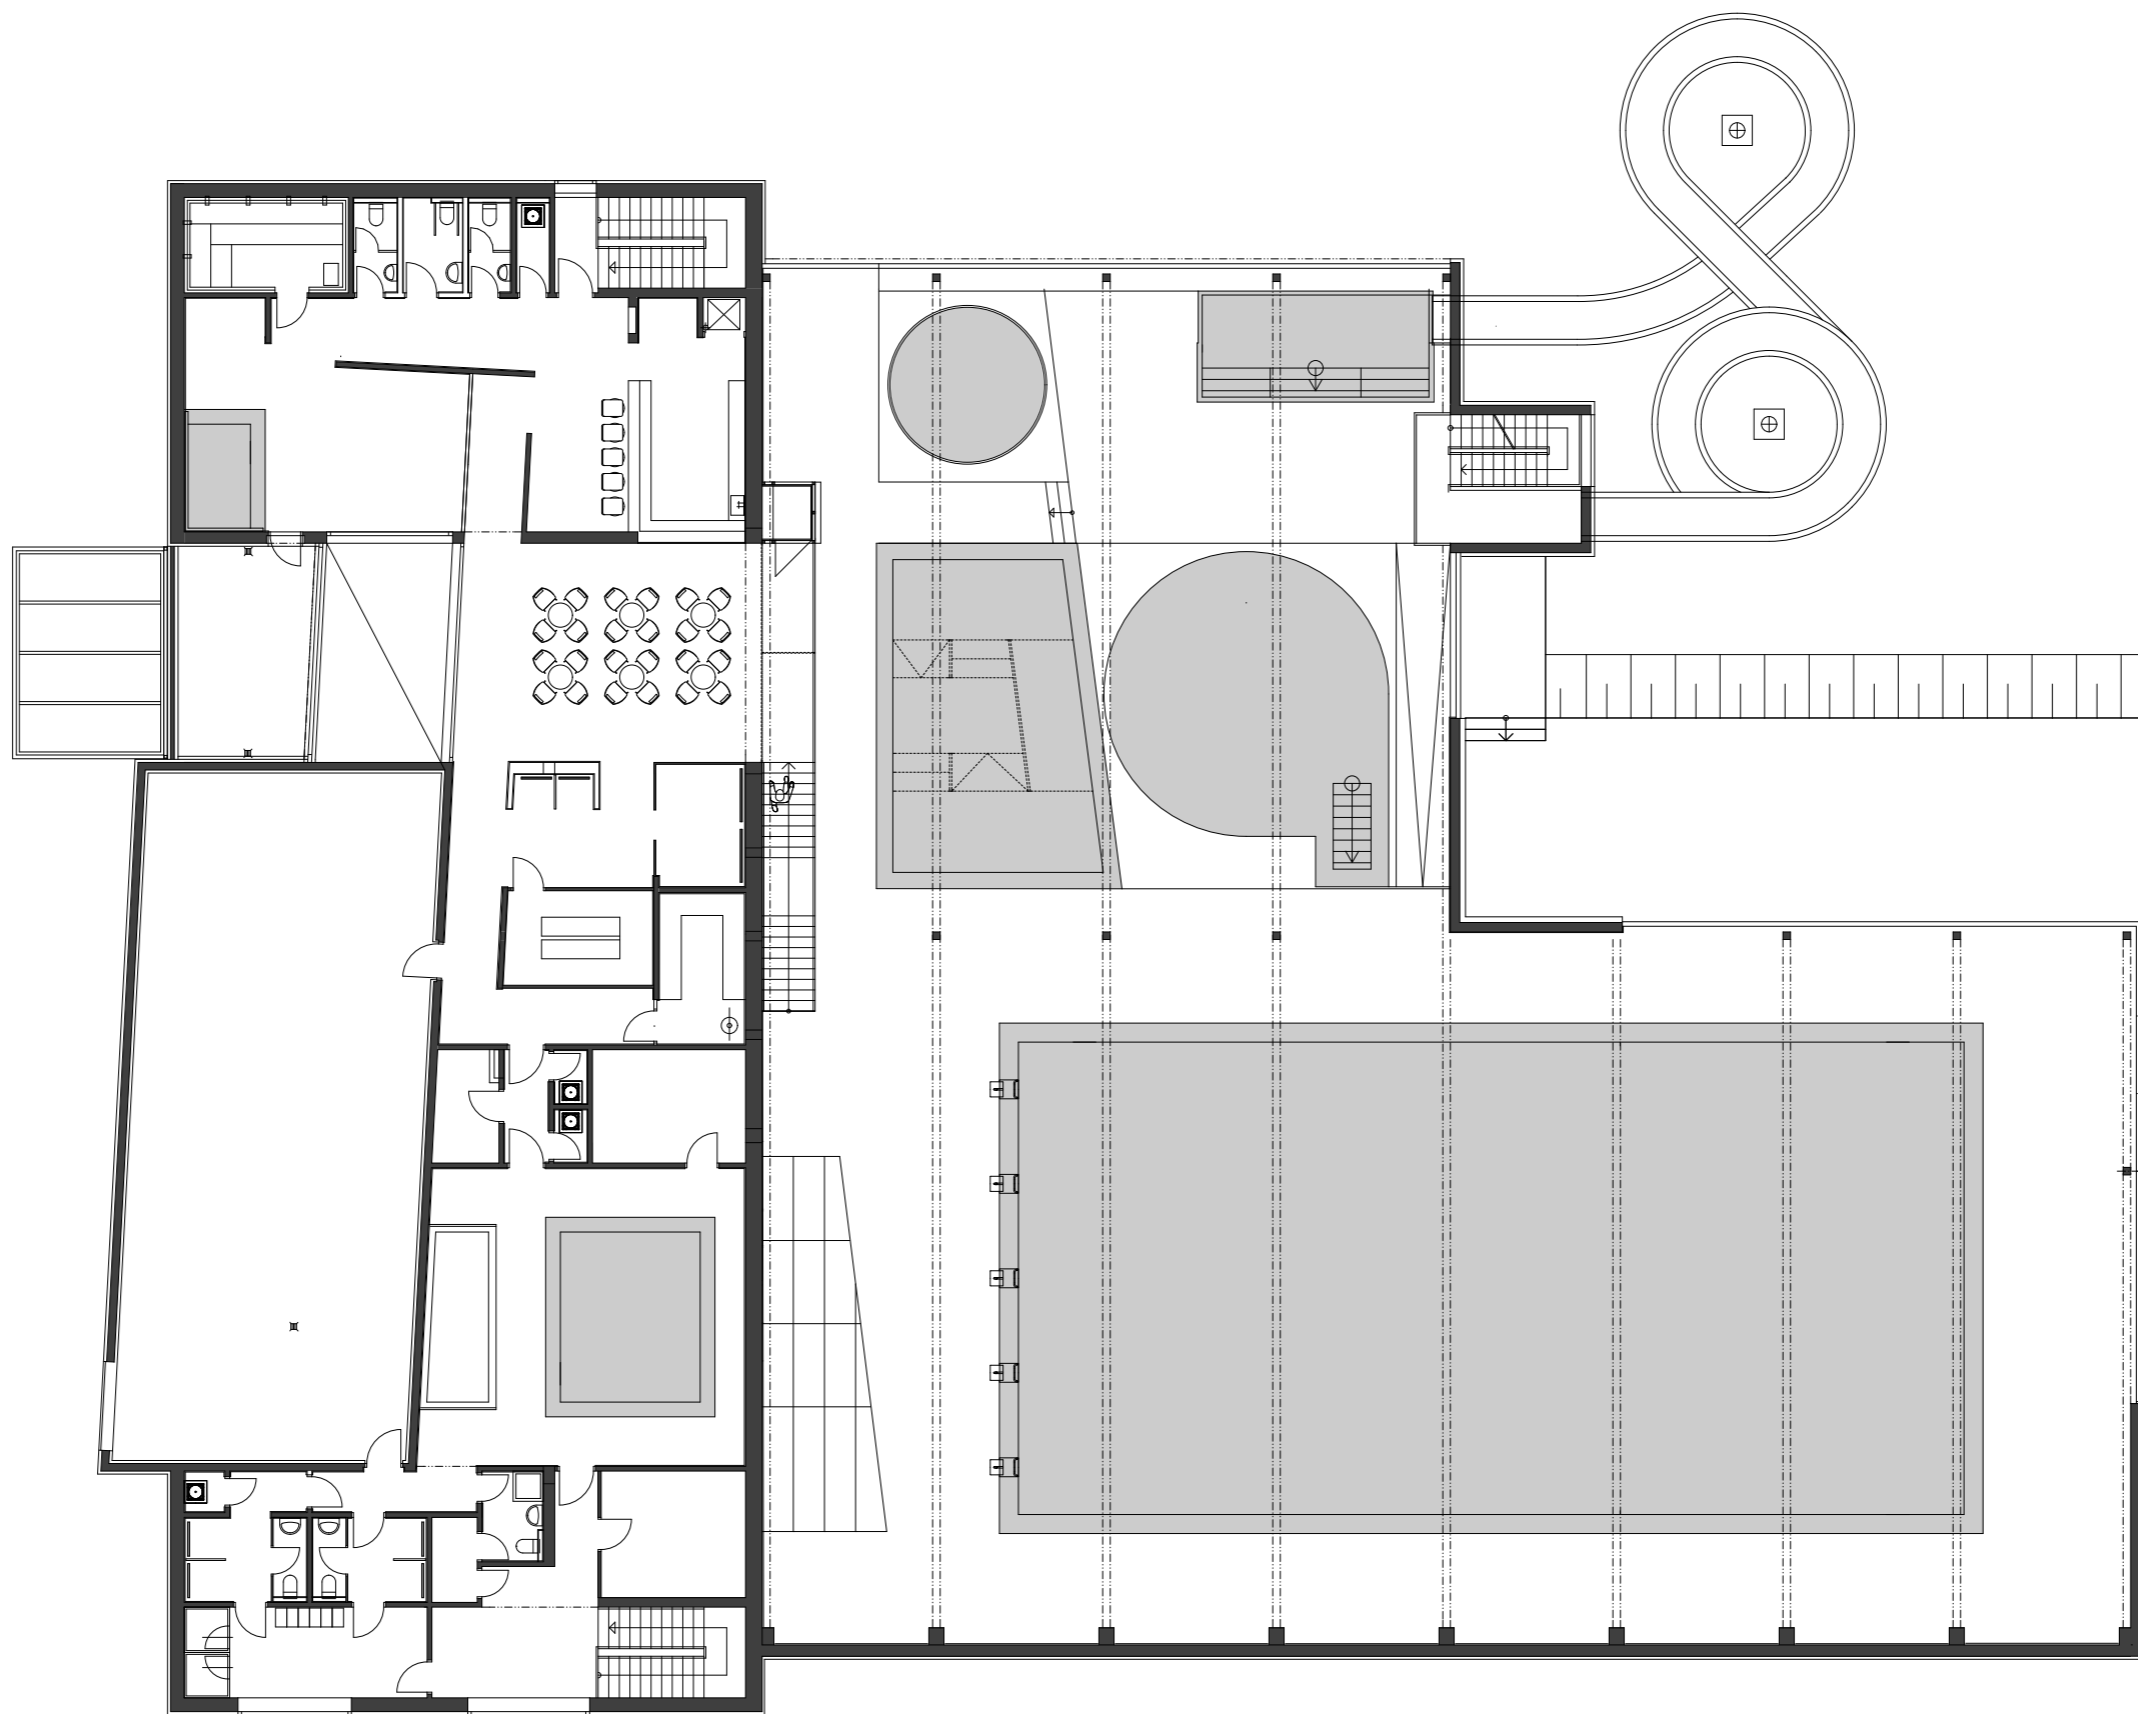

PŪDORYS 2NP


M 1:200

adip
ATELIER ADIP


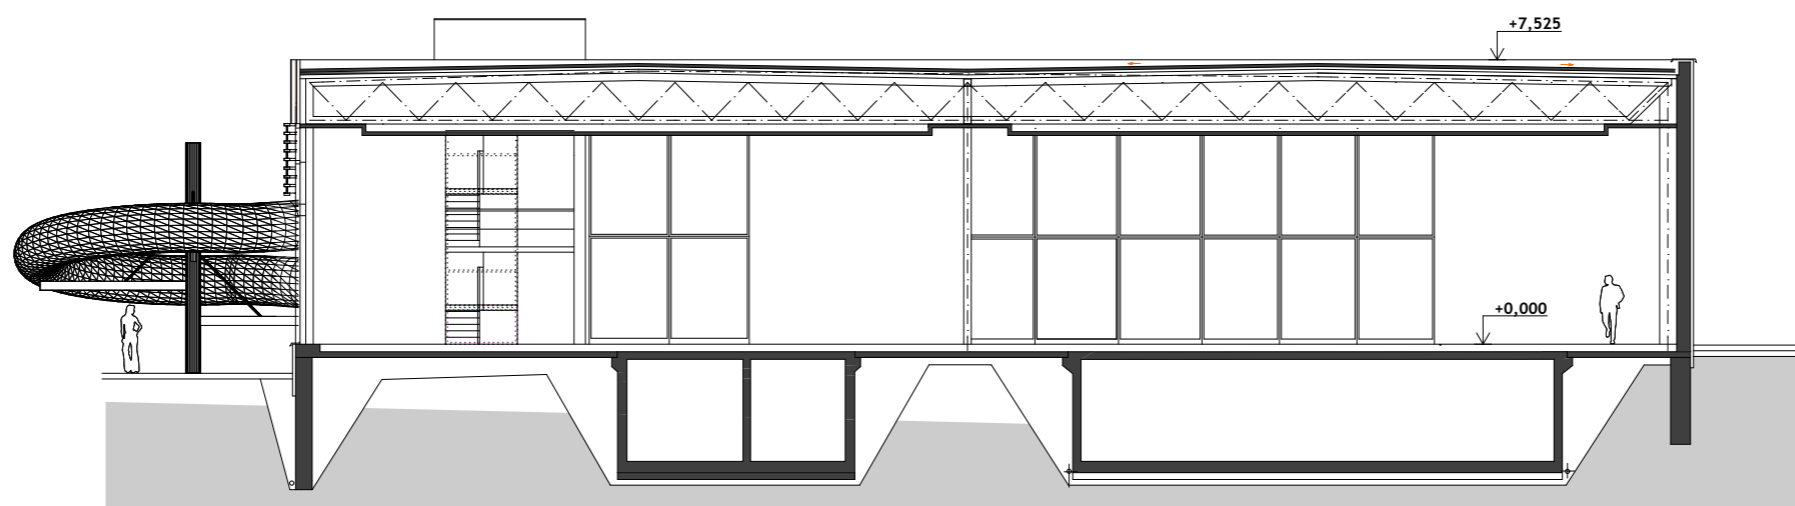
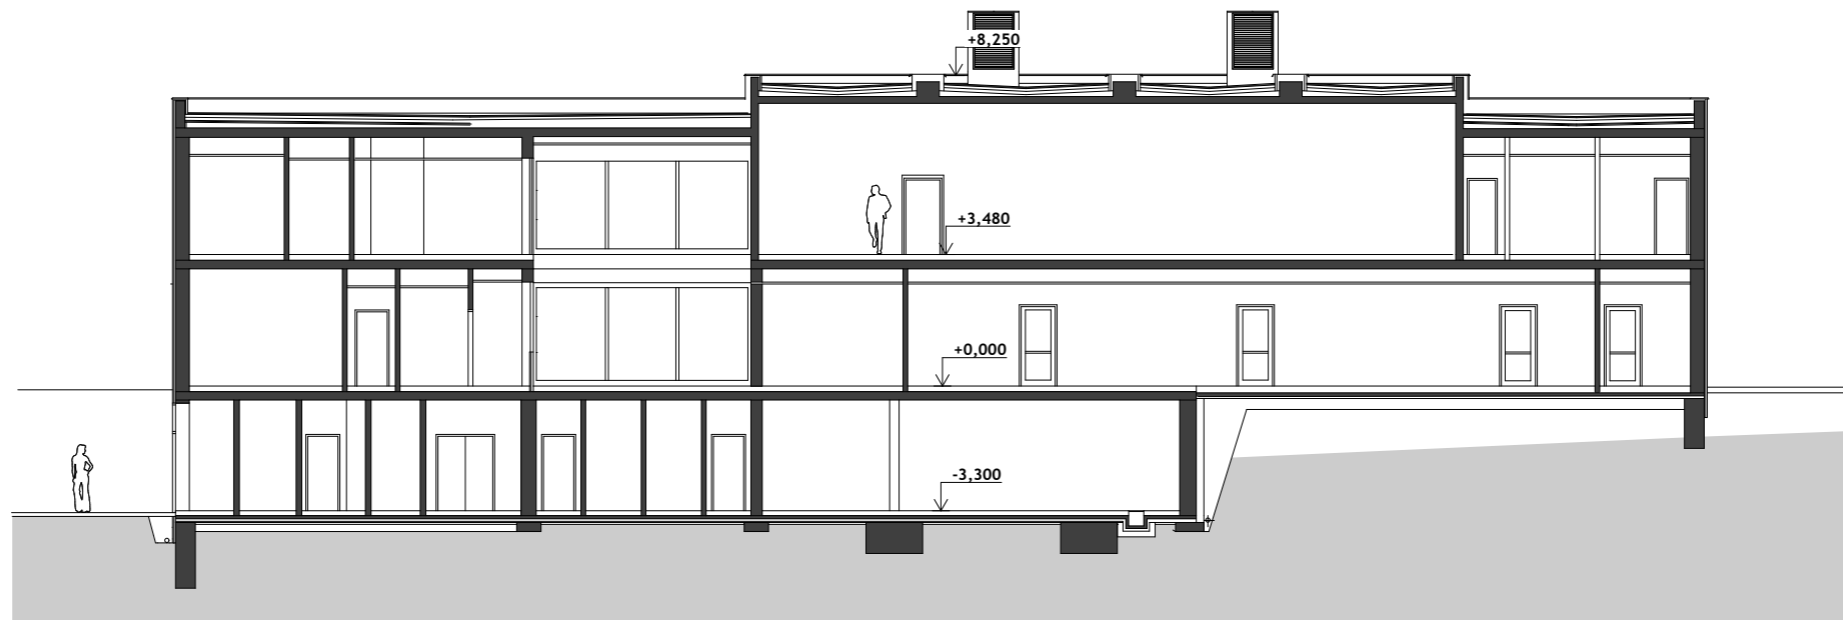


ŘEZY

M 1:200

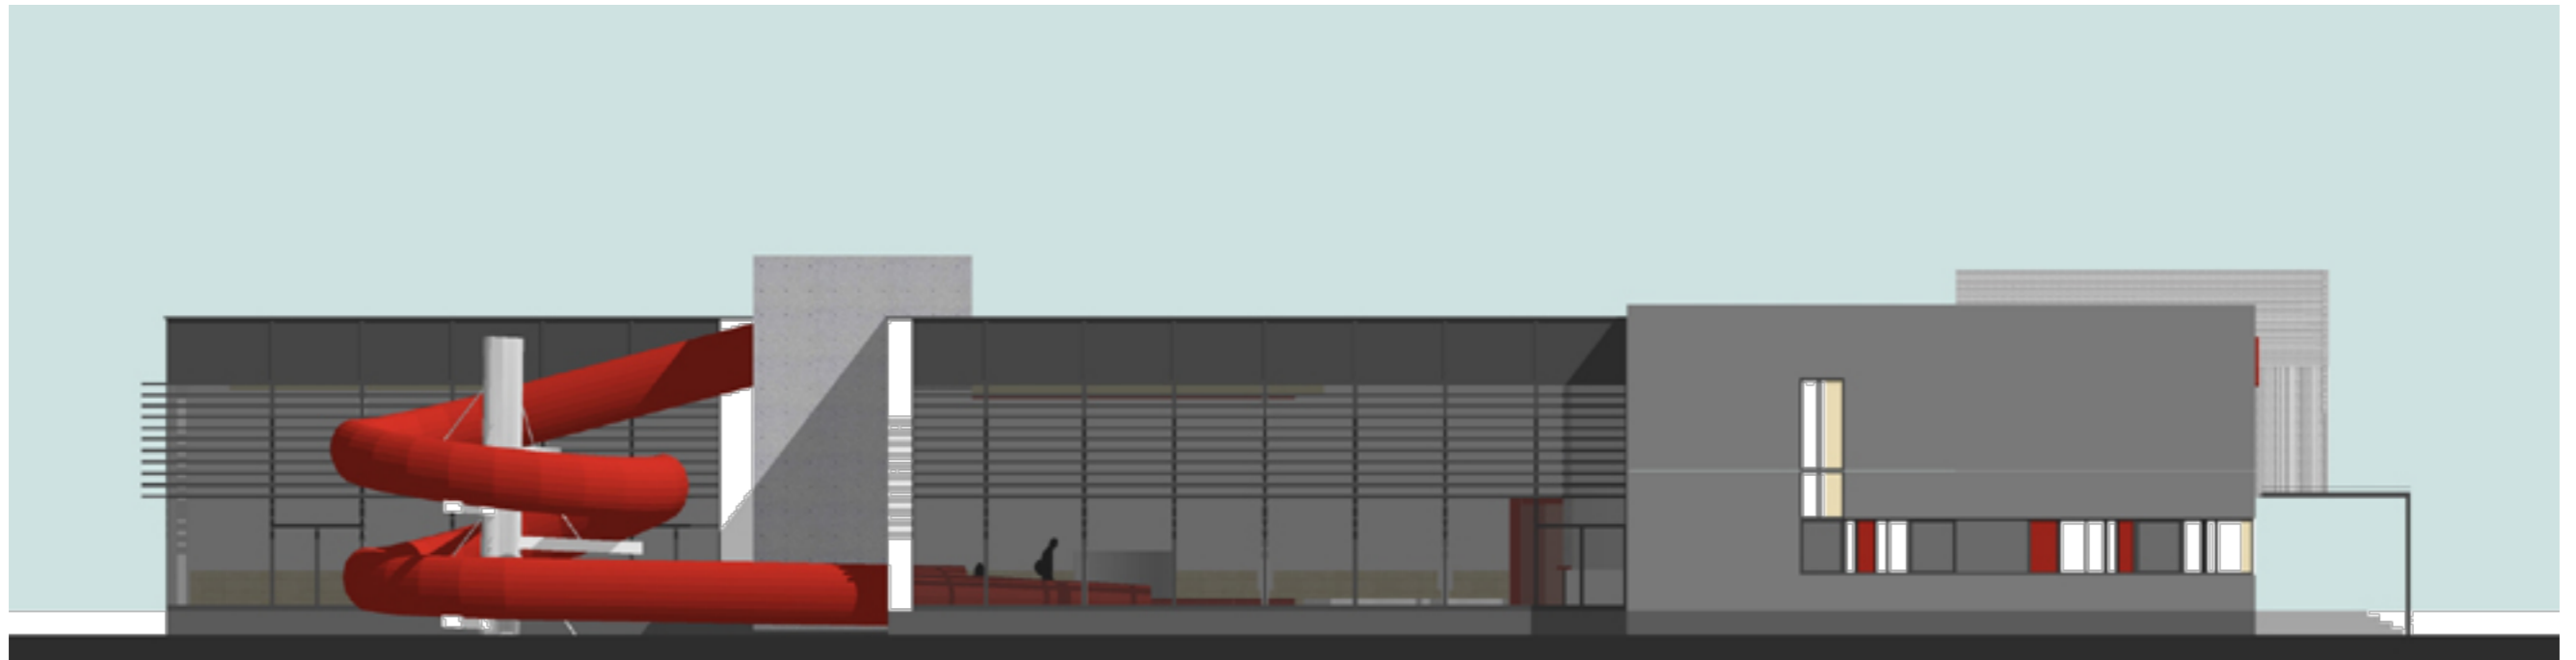



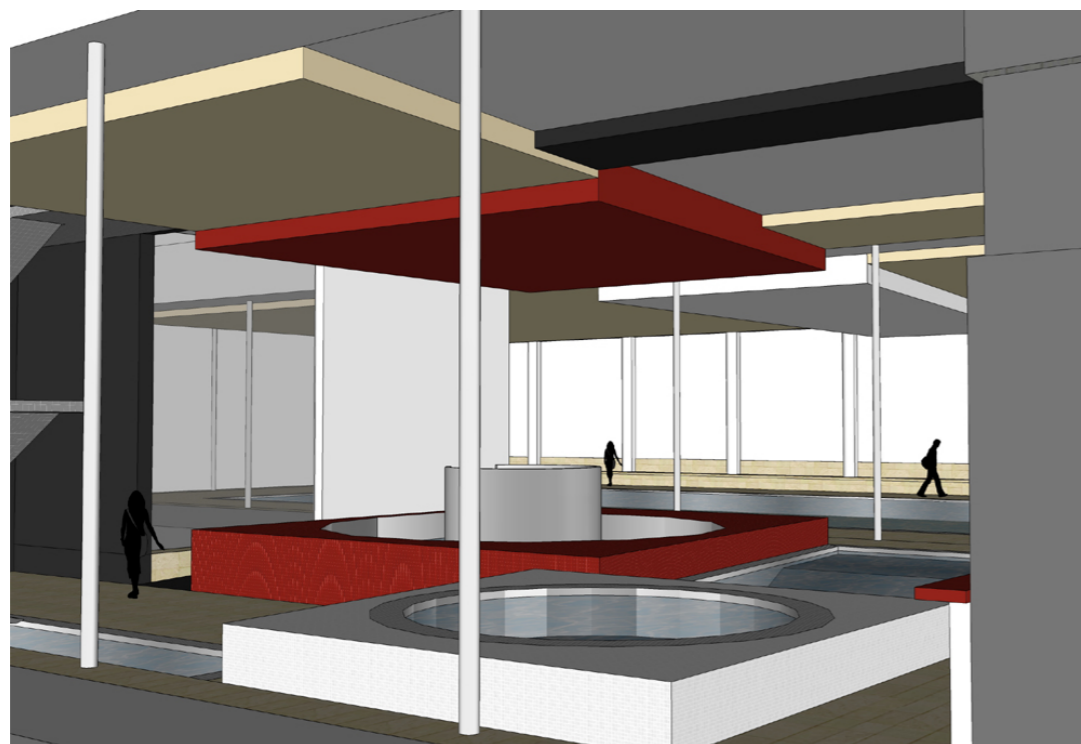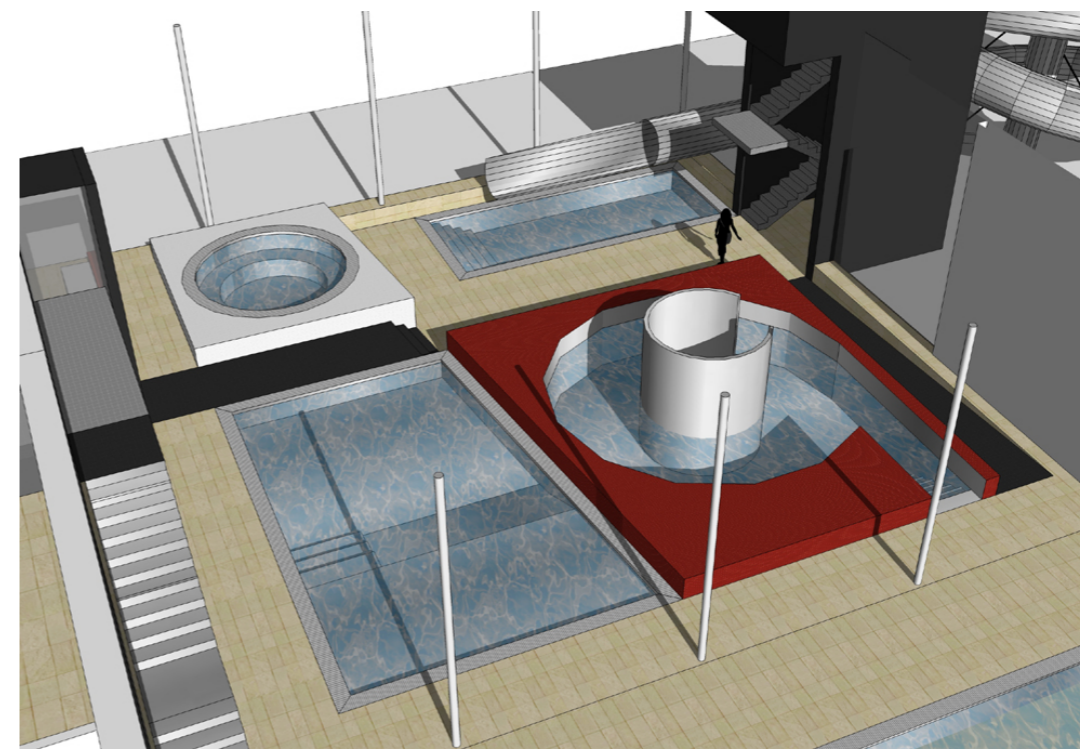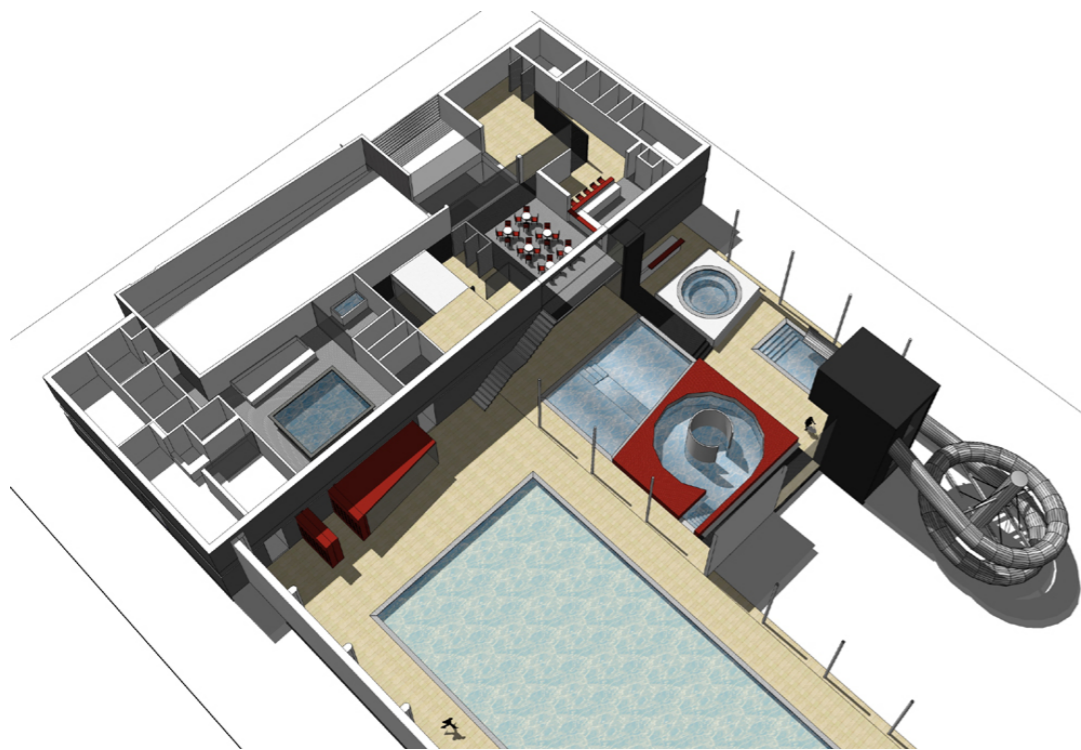

adip
ATELIER ADIP