



ŘEZ 1 - 1'

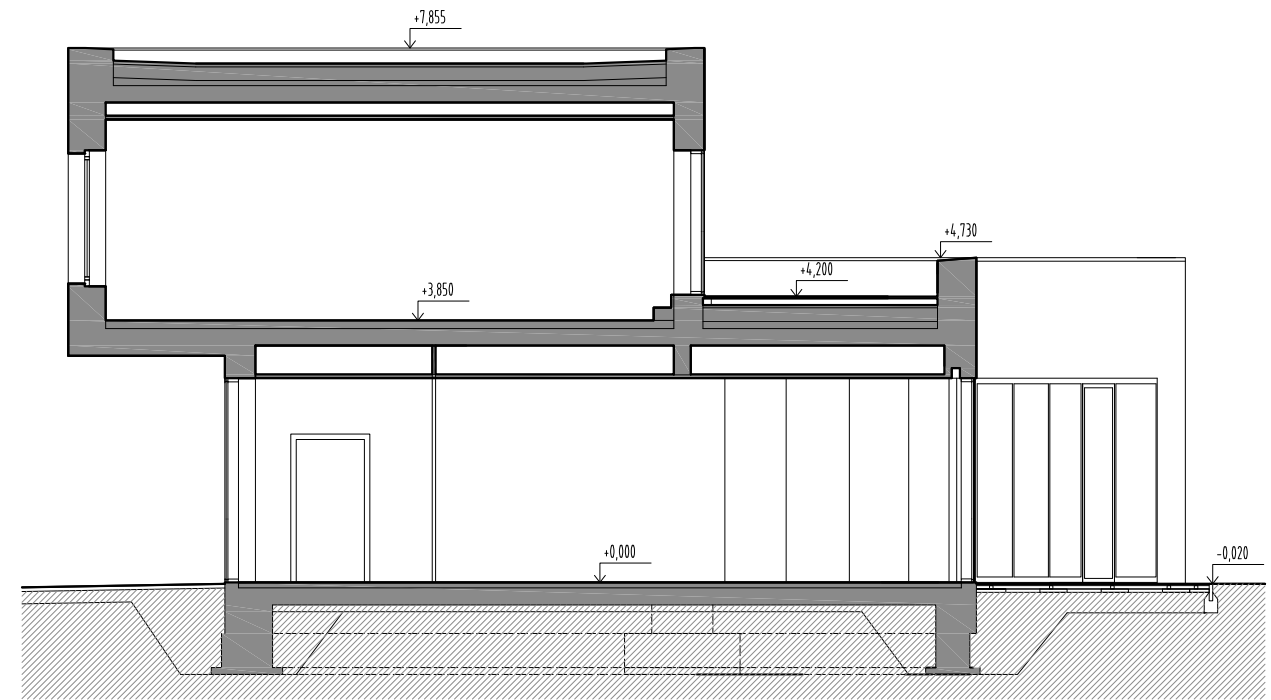

ŘEZ 2 - 2'

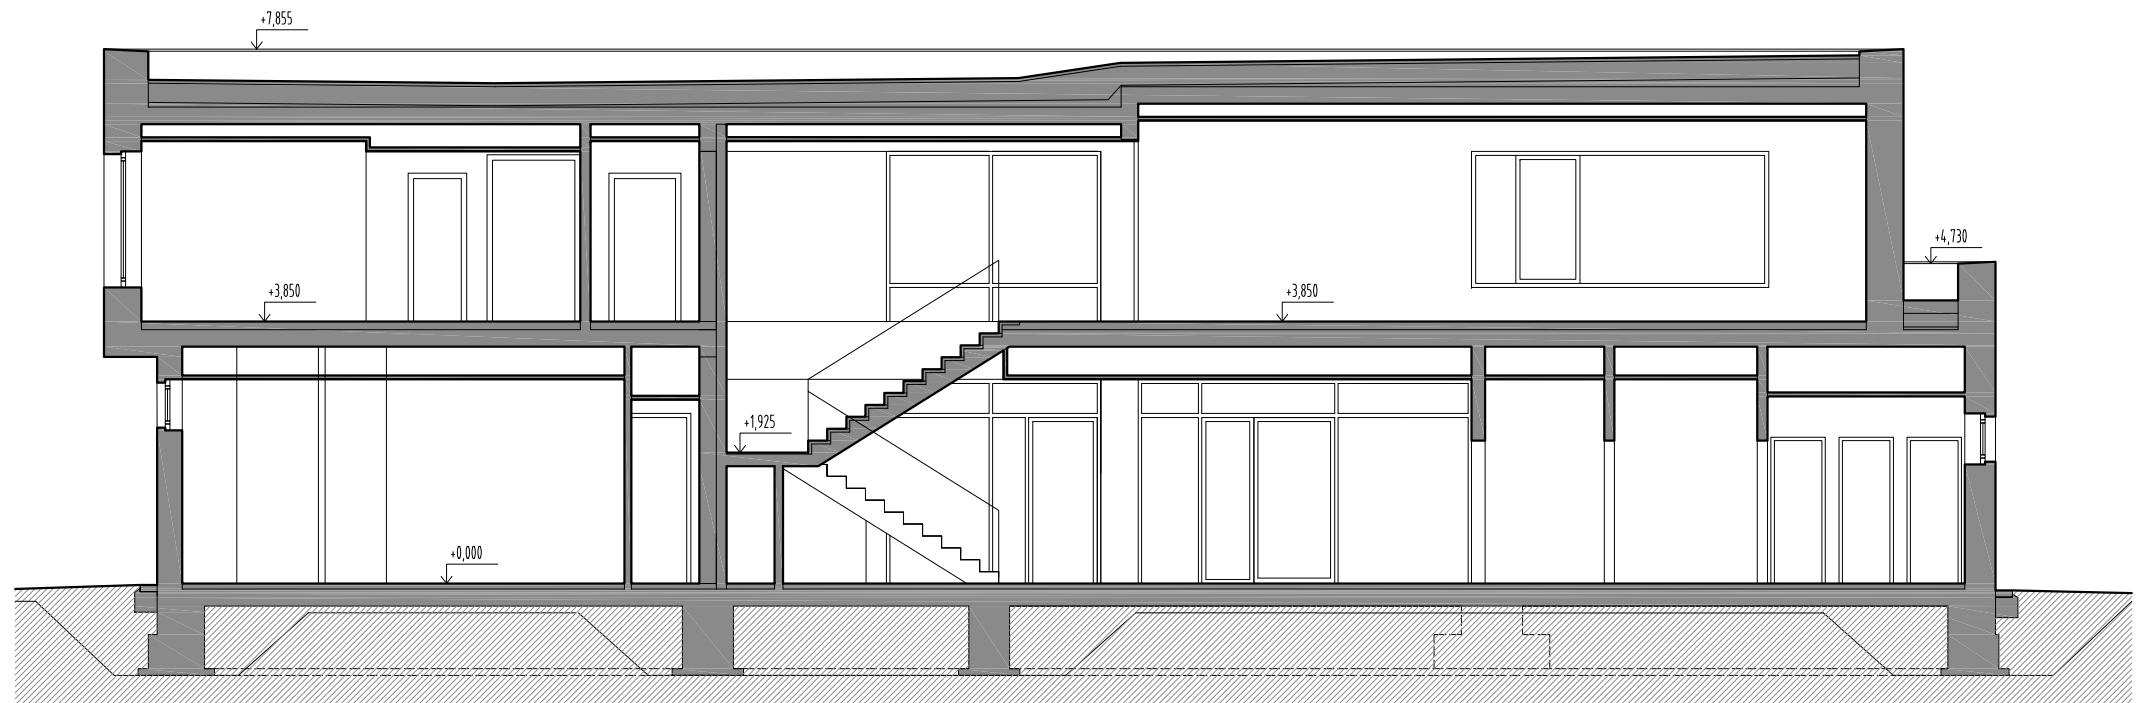

±0,000=230,40 m.n.m Bpv
0 1 2 3 4 5m